


Emergency stair

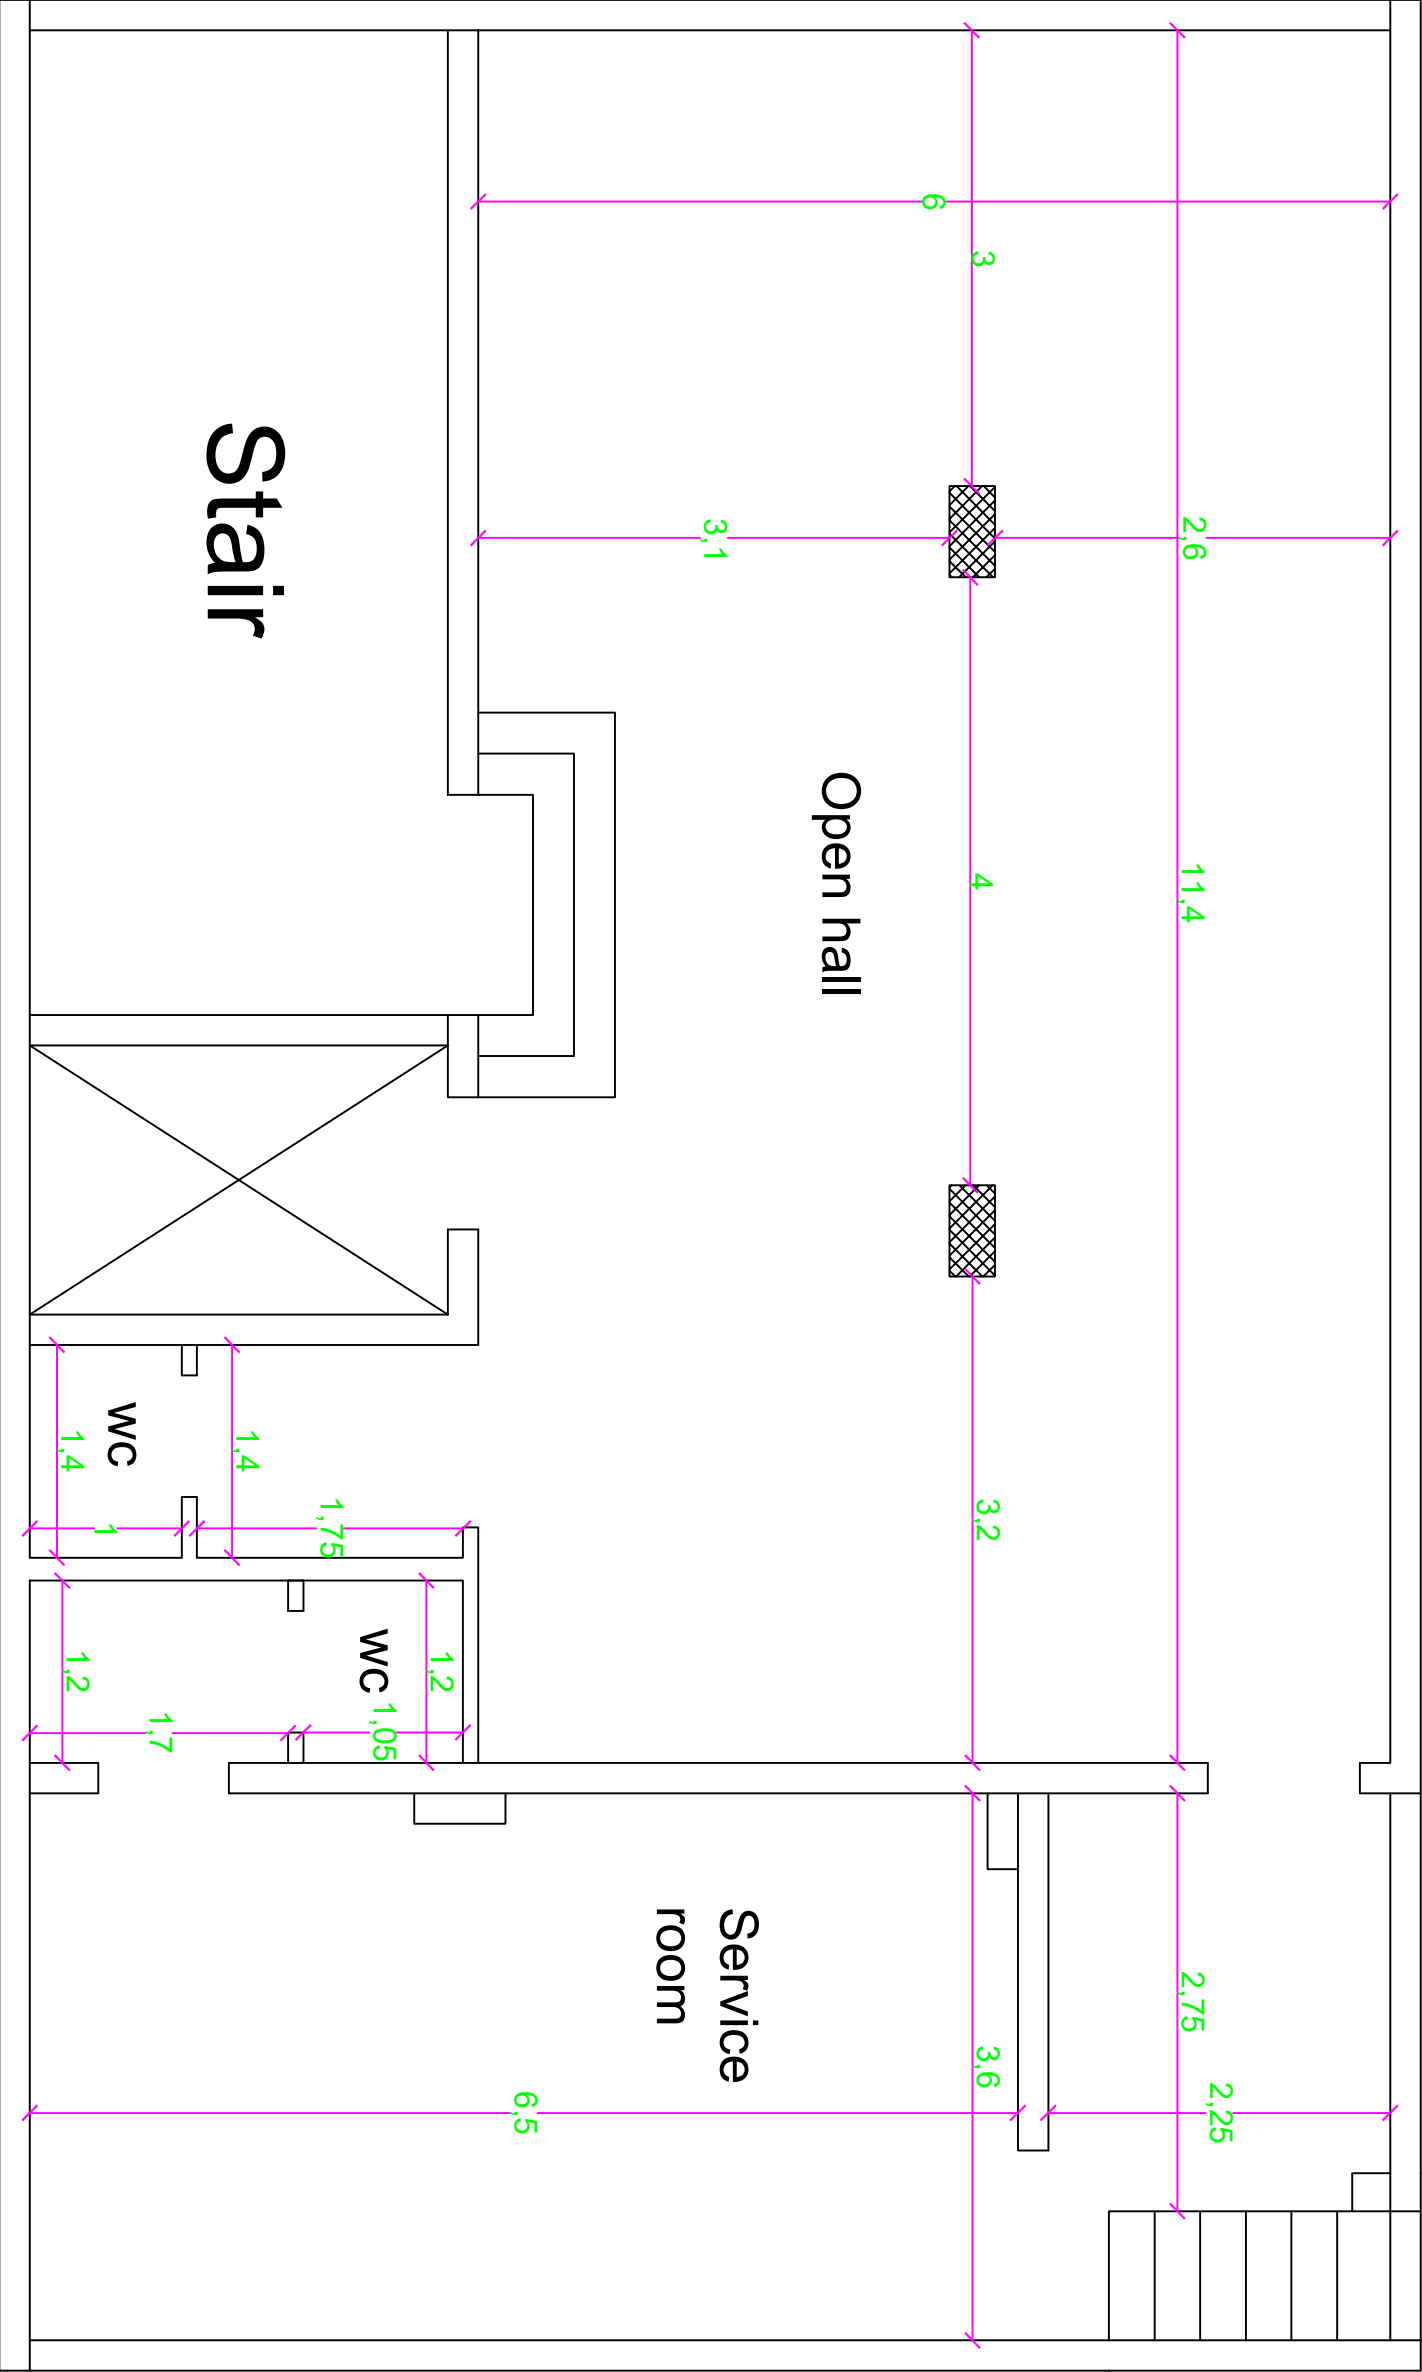

Underground Floor